


FB50

FIXING BLOCK PROFILE
50 mm

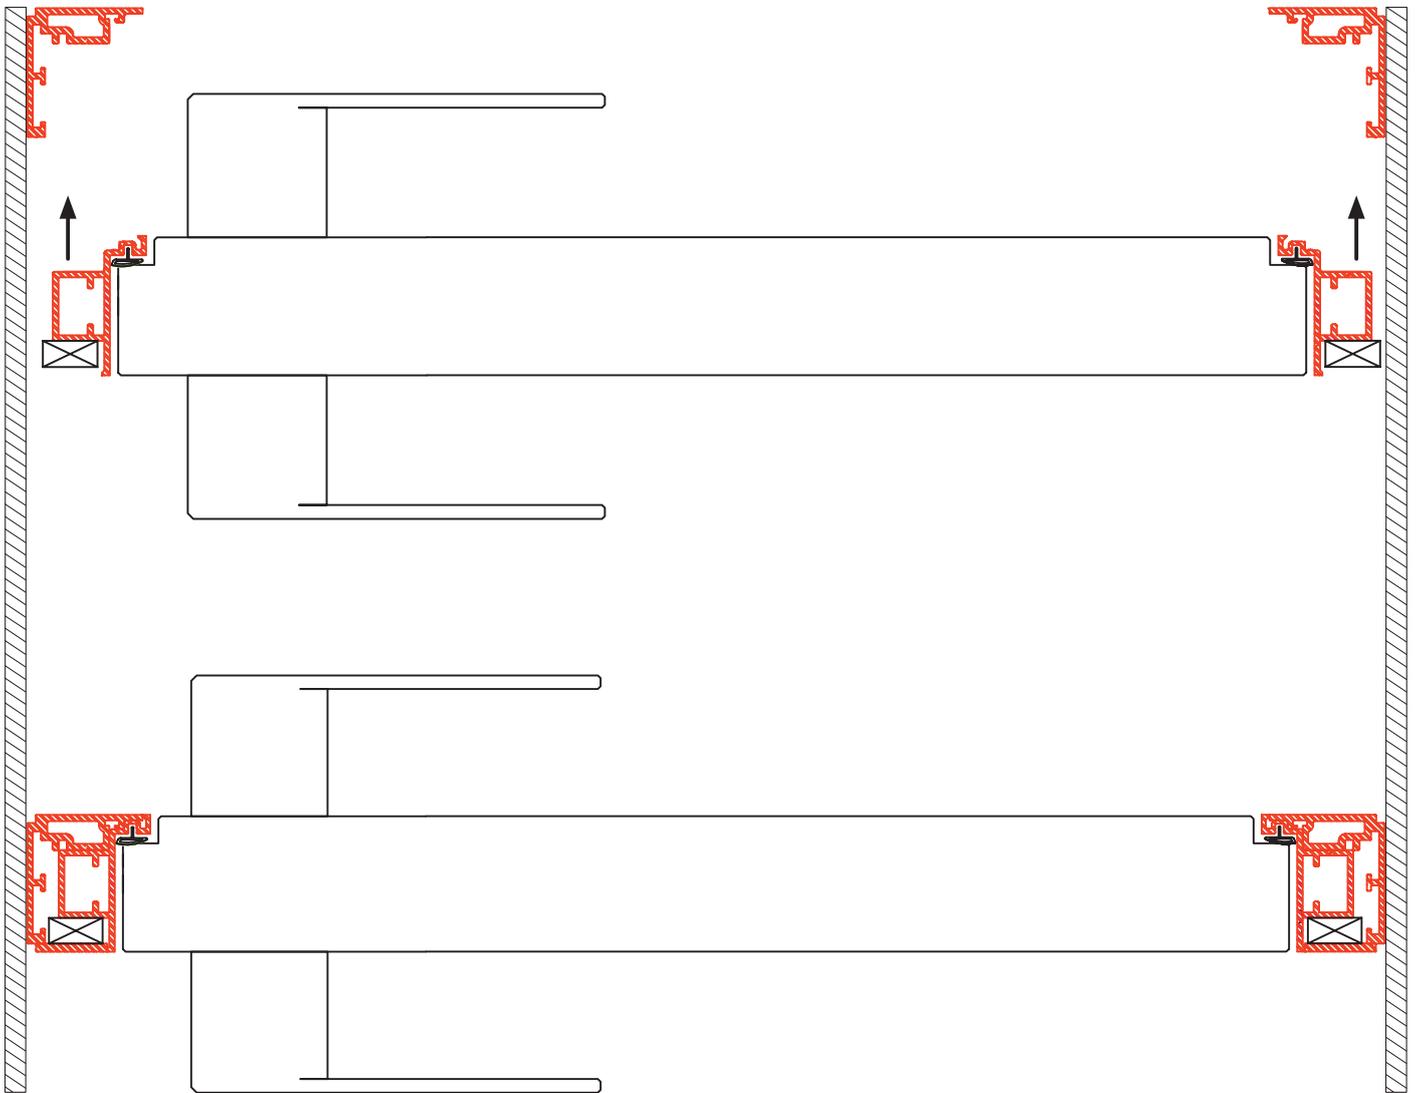

FB50

- Flush on both sides
- Finished frame thickness 50 mm
- Installation dimensions:
Height of door leaf + 38 mm
Width of door leaf + 70 mm
- No other finishing needed
- No filler work
- To combine with X240 versions with
A24 hinges
- Ideal for installation between parallel walls

